




KEY:

- GRASS
- SHRUBS
- ROUGH GRASS
- TREES
- NEW LAMP POSTS
- OLD LAMP POSTS
- BOUNDARY

ADOPTION INFORMATION

- ADOPTED ROADS
- ADOPTED PATHS
- UNADOPTED HARD AREAS

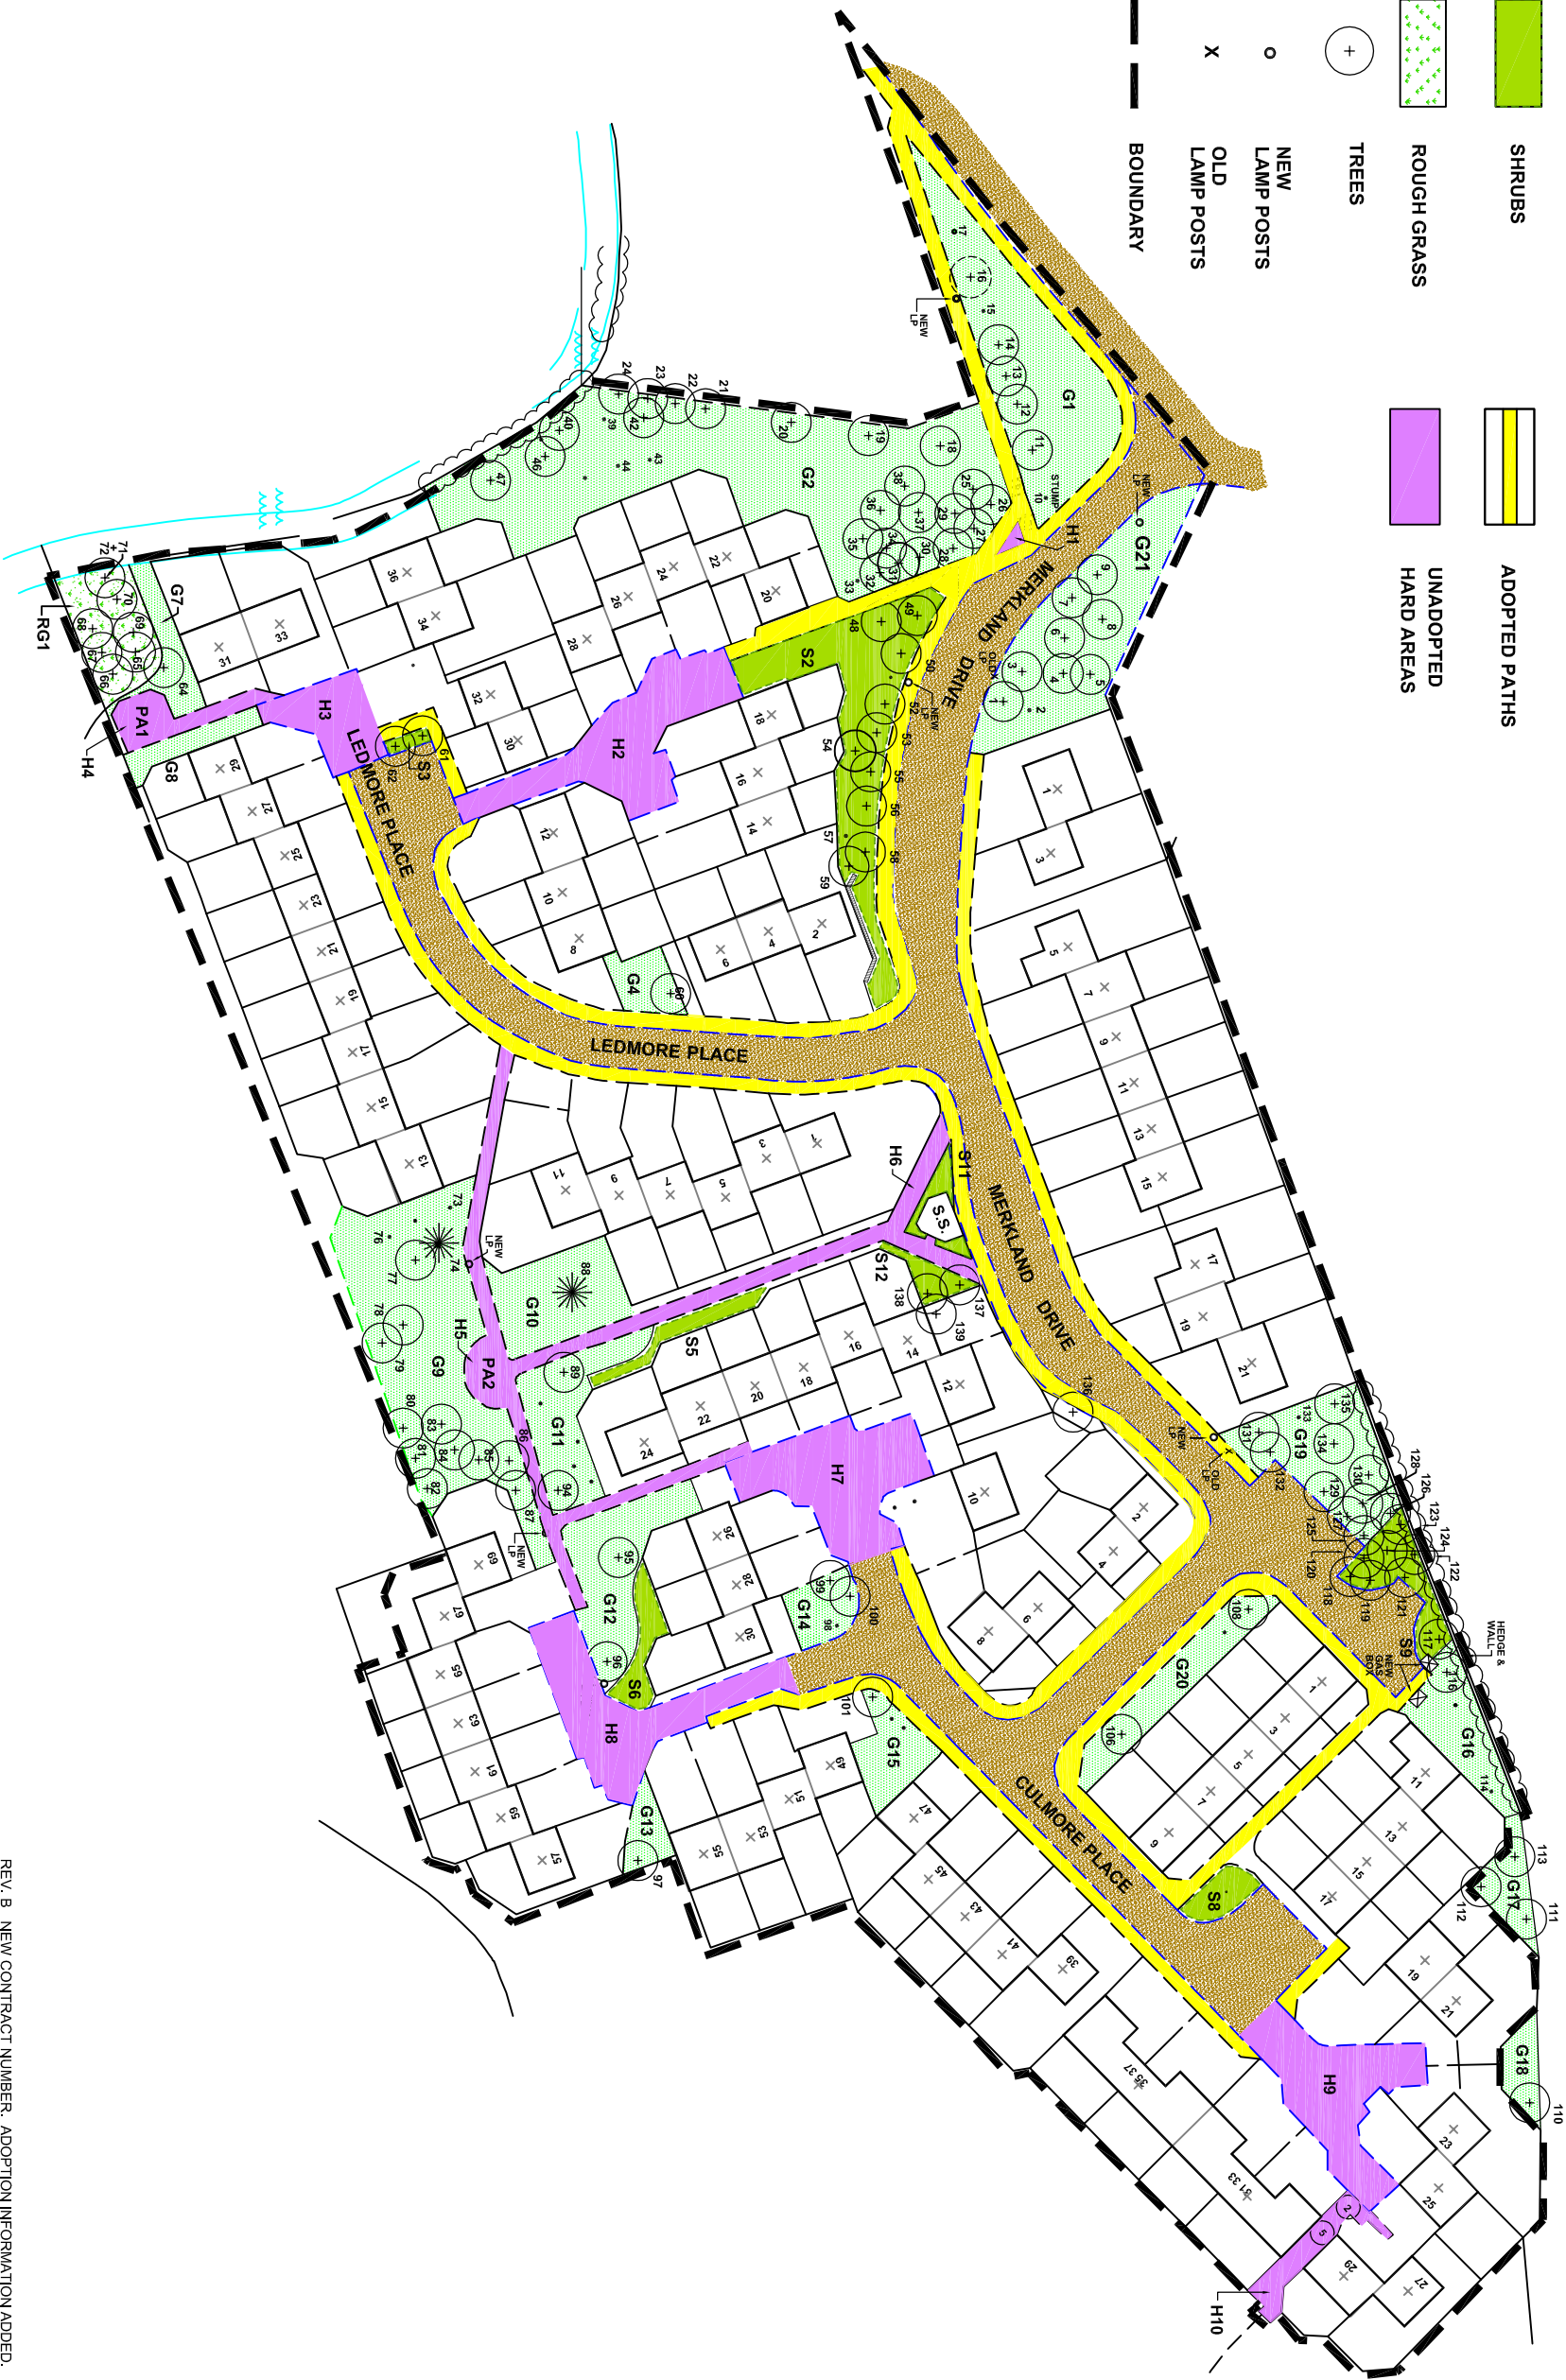

REV. B NEW CONTRACT NUMBER. ADOPTION INFORMATION ADDED.

APRIL 2012

REV. A TREE SURVEY UPDATE. WALL & HEDGE ADDED AT G16. VEGETATION ADDED AT RIVERSIDE. GARDEN GROUND AT 67 CULMORE PLACE EXTENDED. NEW LAMP POSTS AND GAS BOXES ADDED.

MAY 2010

Copyright © 2012  
CD Environmental Design Ltd.  
All rights reserved.

project title		job/drawing n°
PARAGON HOUSING ASSOCIATION		12 / 1331 / FO - L7
LANDSCAPE MAINTENANCE		REV. B
drawing title		
HALLGLEN PHASE 6, FALKIRK		
scale:	A1 @ 1:500	drawn: M.D.
checked:	R.V.	date: OCT. 2008

