



ADOPTION INFORMATION

- ADOPTED ROADS
- ADOPTED PATHS
- UNADOPTED HARD AREAS



KEY:

- GRASS
- SHRUBS
- ROUGH GRASS

TREES

BOUNDARY

LAMP POST

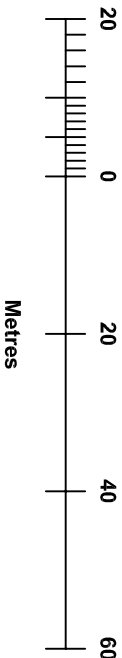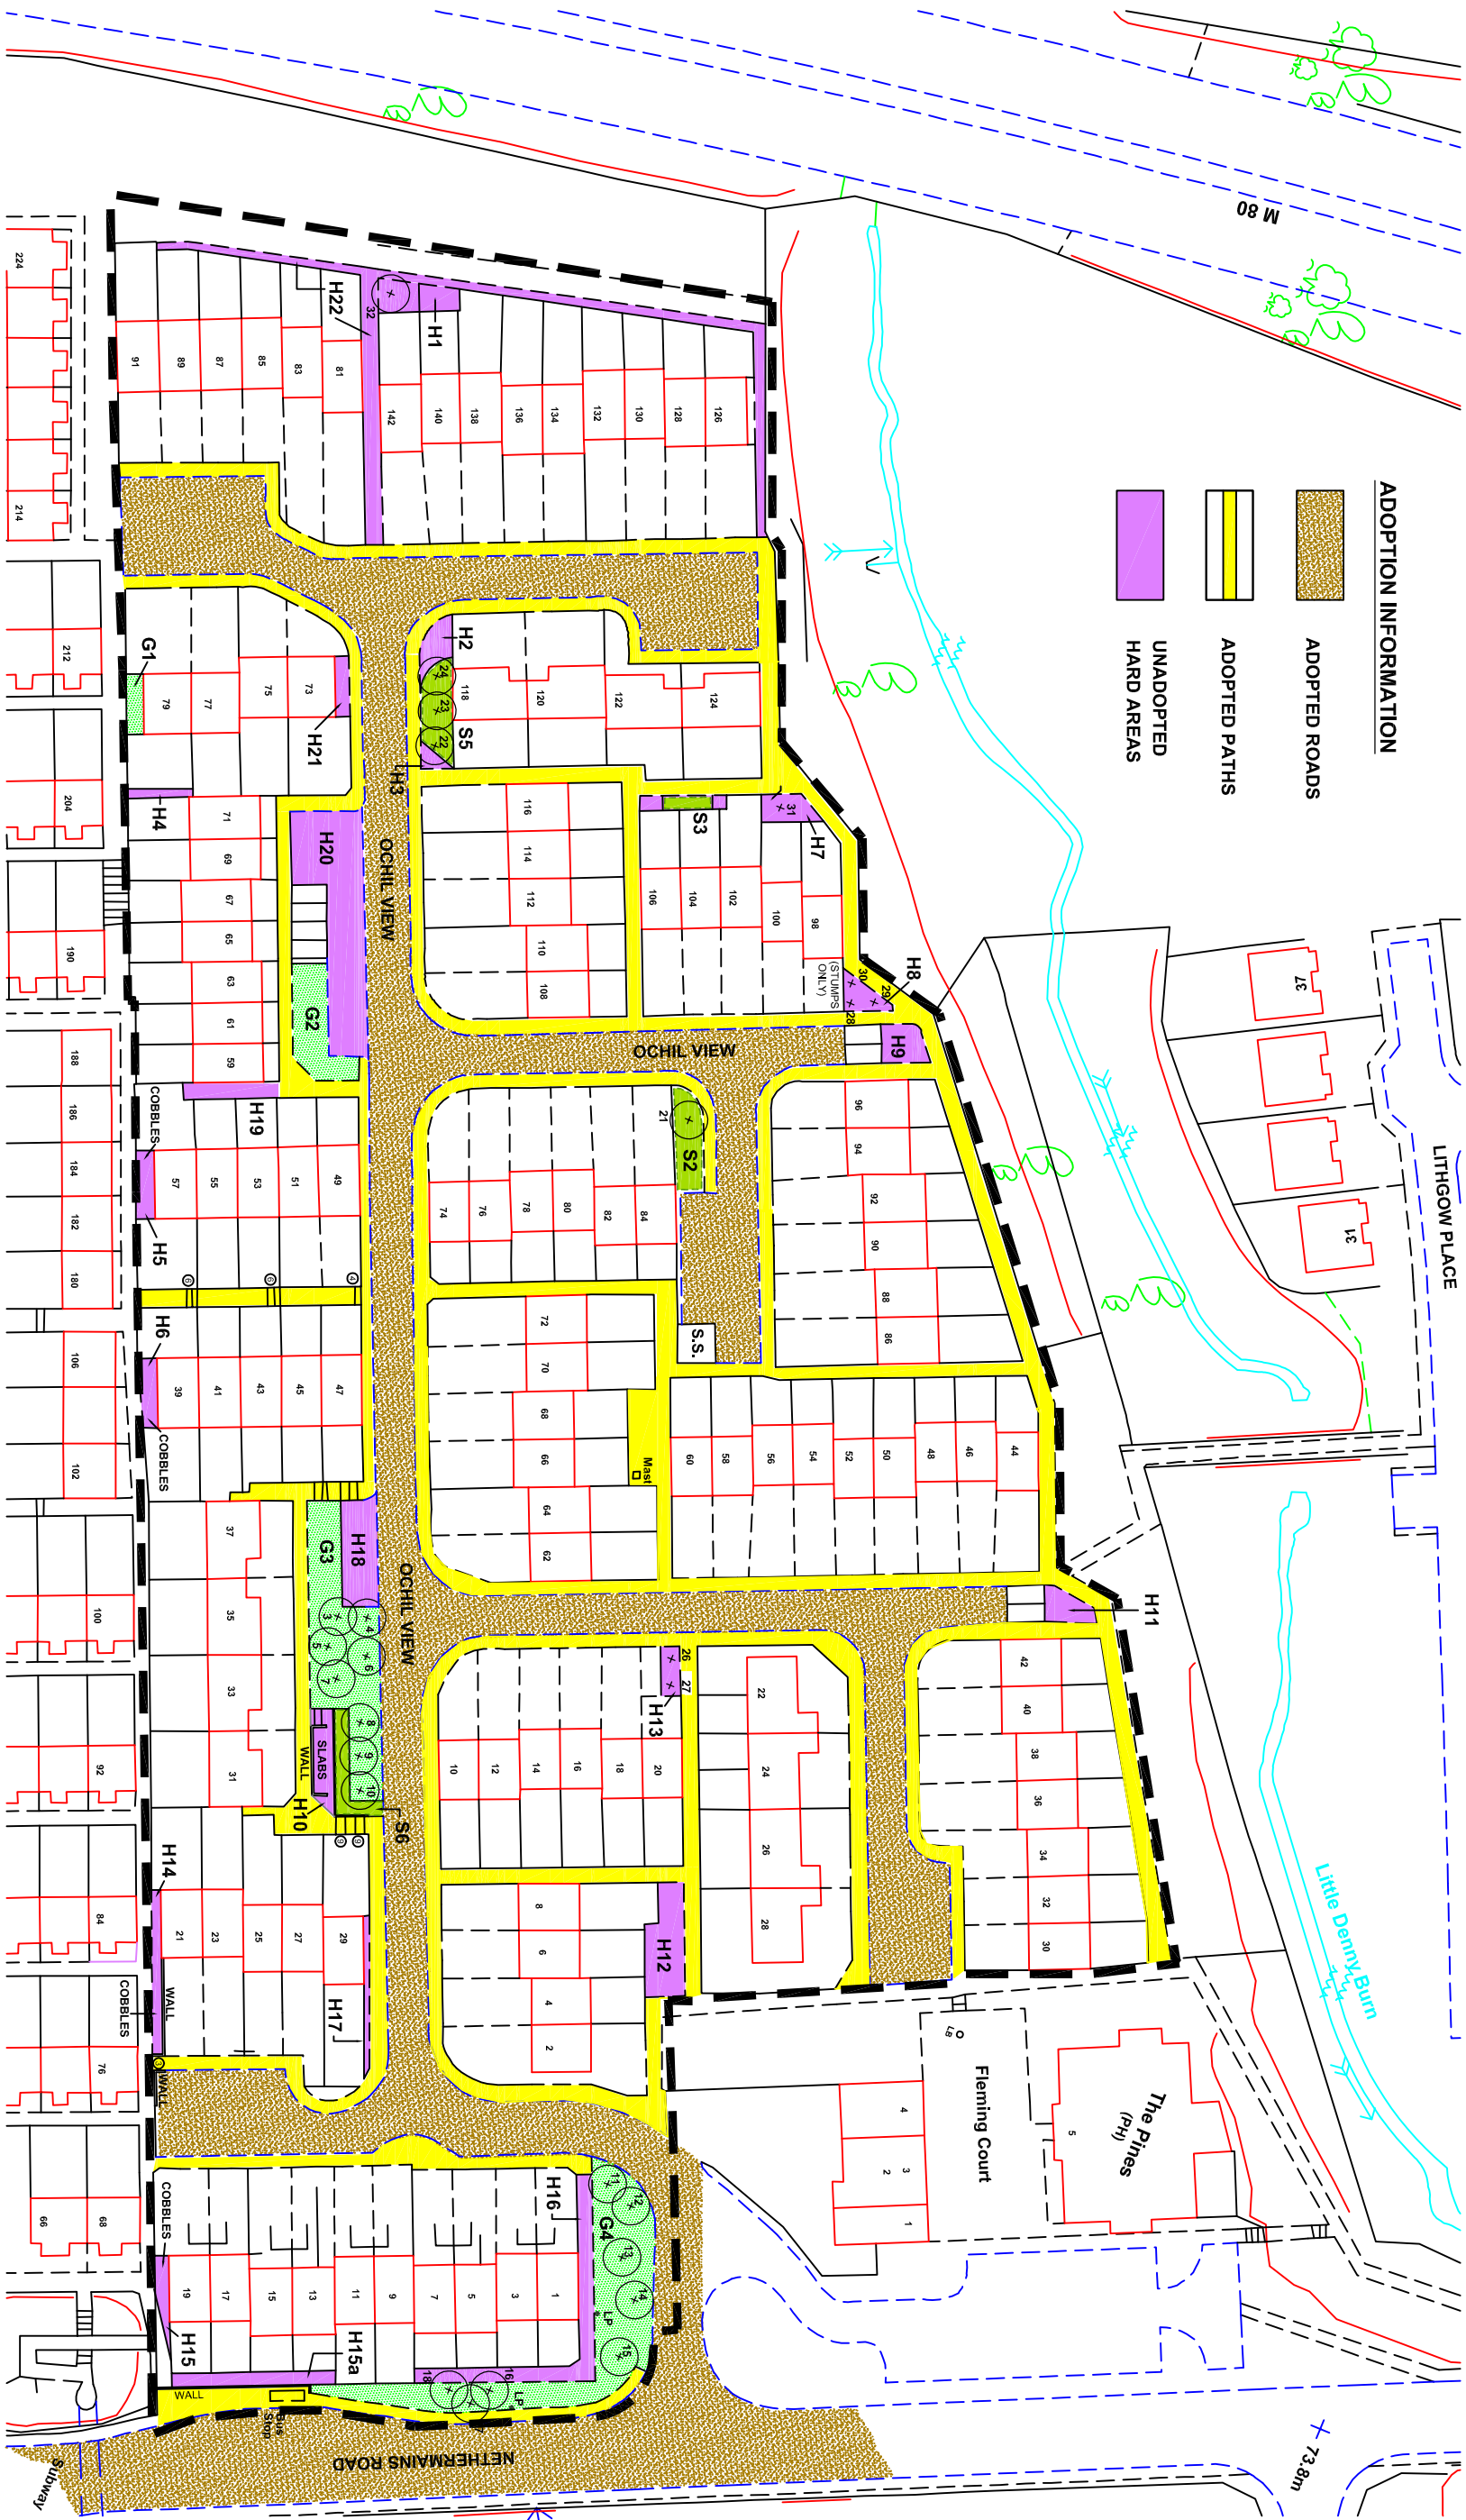

Copyright © 2012
CD Environmental Design Ltd.
All rights reserved.

REV. D	NEW CONTRACT NUMBER. ADOPTION INFORMATION ADDED.	R.V.
REV. C	H15a, H16, H17, H18, H19, H20, H21, H22 ADDED. BOUNDARY ADJUSTED. ESSENTIAL TREE WORKS. READ WITH TREE SURVEY SCHEDULE REV. C	APRIL 2012
REV. B	STORM DAMAGE & TREE REPAIRS.	21 / 2 / 2012
REV. A	HARD AREAS ADDED.	9 / 8 / 2011
PROJECT TITLE	PARAGON HOUSING ASSOCIATION LANDSCAPE MAINTENANCE	JUNE 2010
DRAWING TITLE	REEDLANDS, DENNY	12 / 1331 / FO - L8 (REV. D)

scale: A1 @ 1:500 drawn: M.D. checked: R.V. date: DEC. 2008

